



Date:	10-12-07
Job:	NORTHWOOD
Revisions	
Date	Description
11-06-07	OWNER REVISIONS
11-14-07	OWNER REVISIONS
12-03-07	OWNER REVISIONS


**NORTHWOOD HILLS RESIDENCE**  
 DALLAS, TX

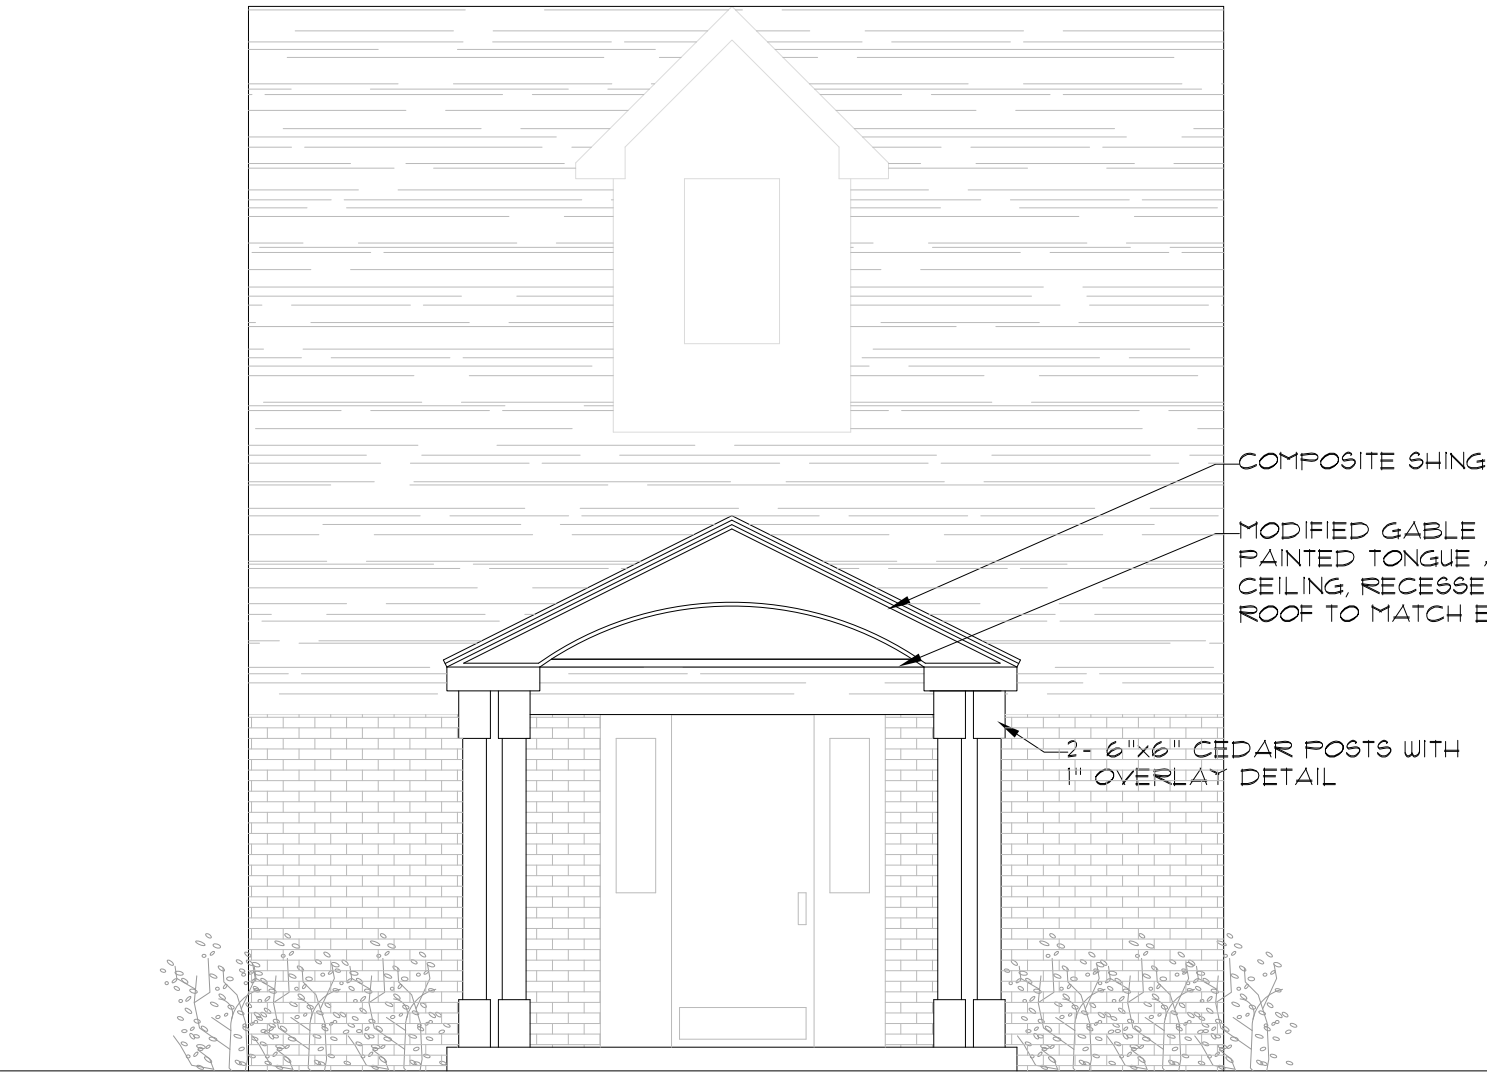


**COVERED WALKWAY ELEVATION A**  
SCALE: 1/4" = 1'0"

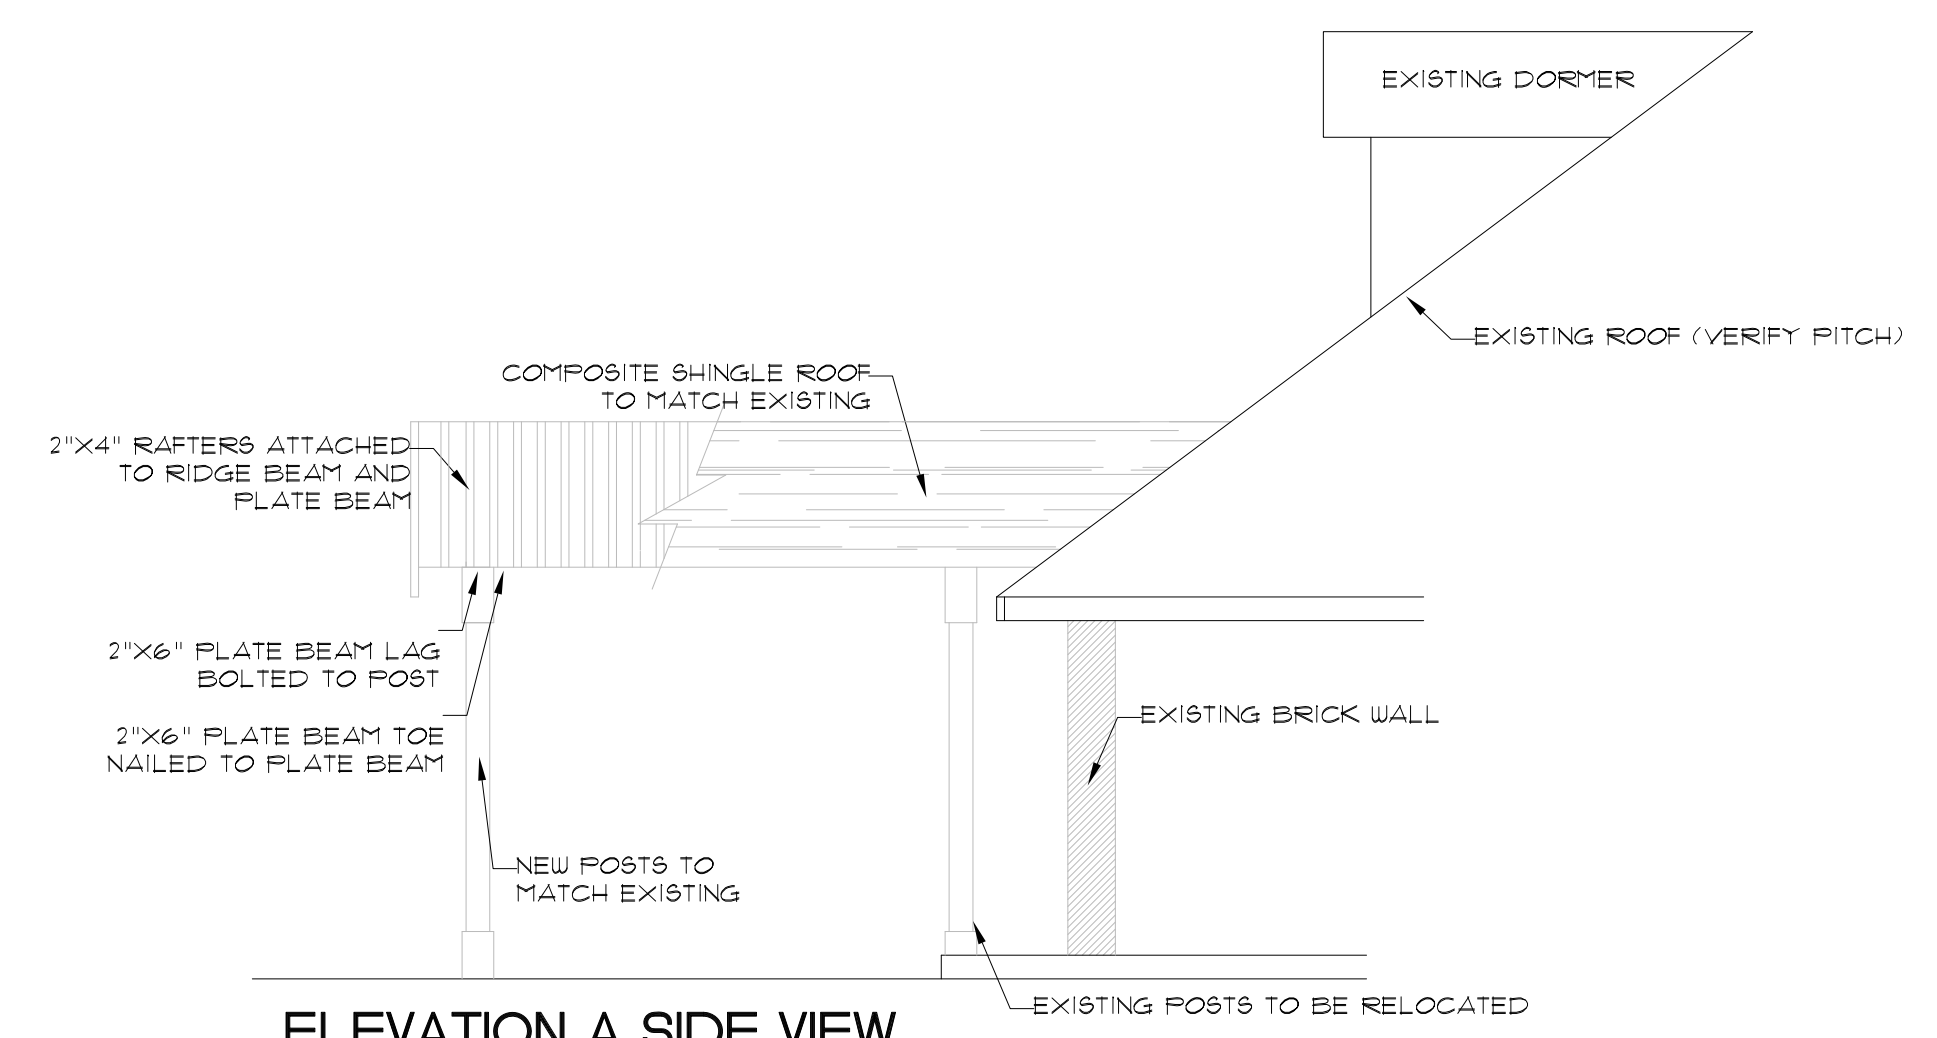


**ELEVATION A SIDE VIEW**  
SCALE: 1/4" = 1'0"

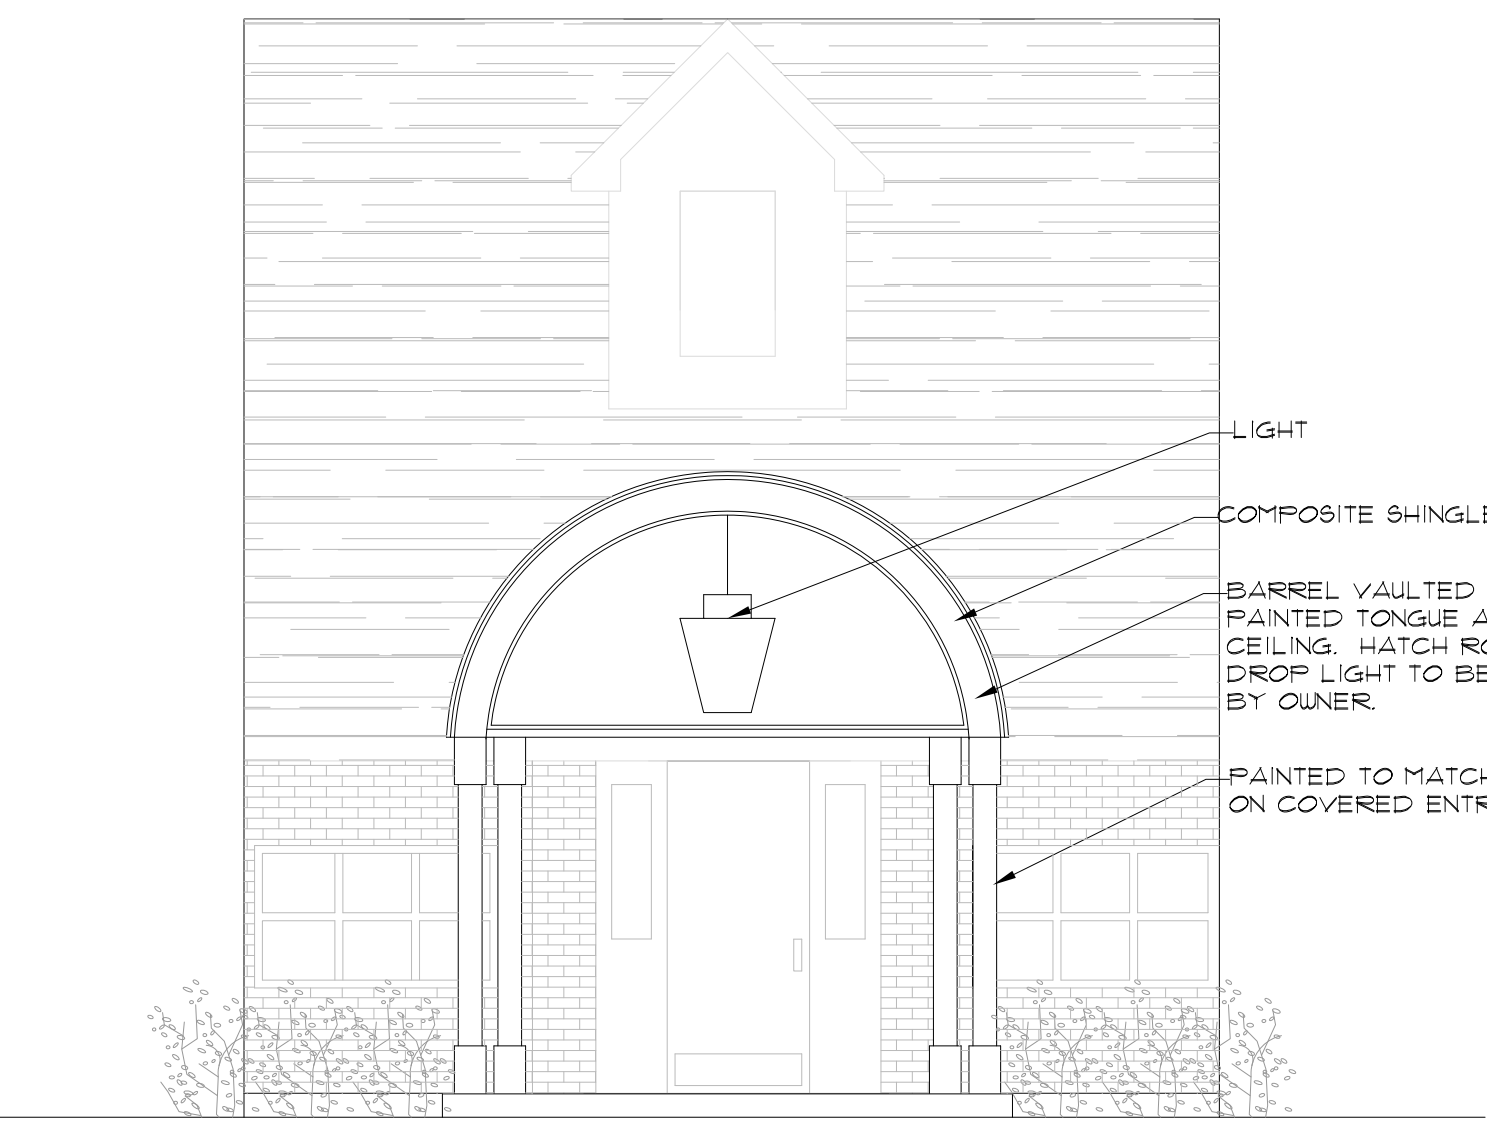


**COVERED WALKWAY ELEVATION B**  
SCALE: 1/4" = 1'0"

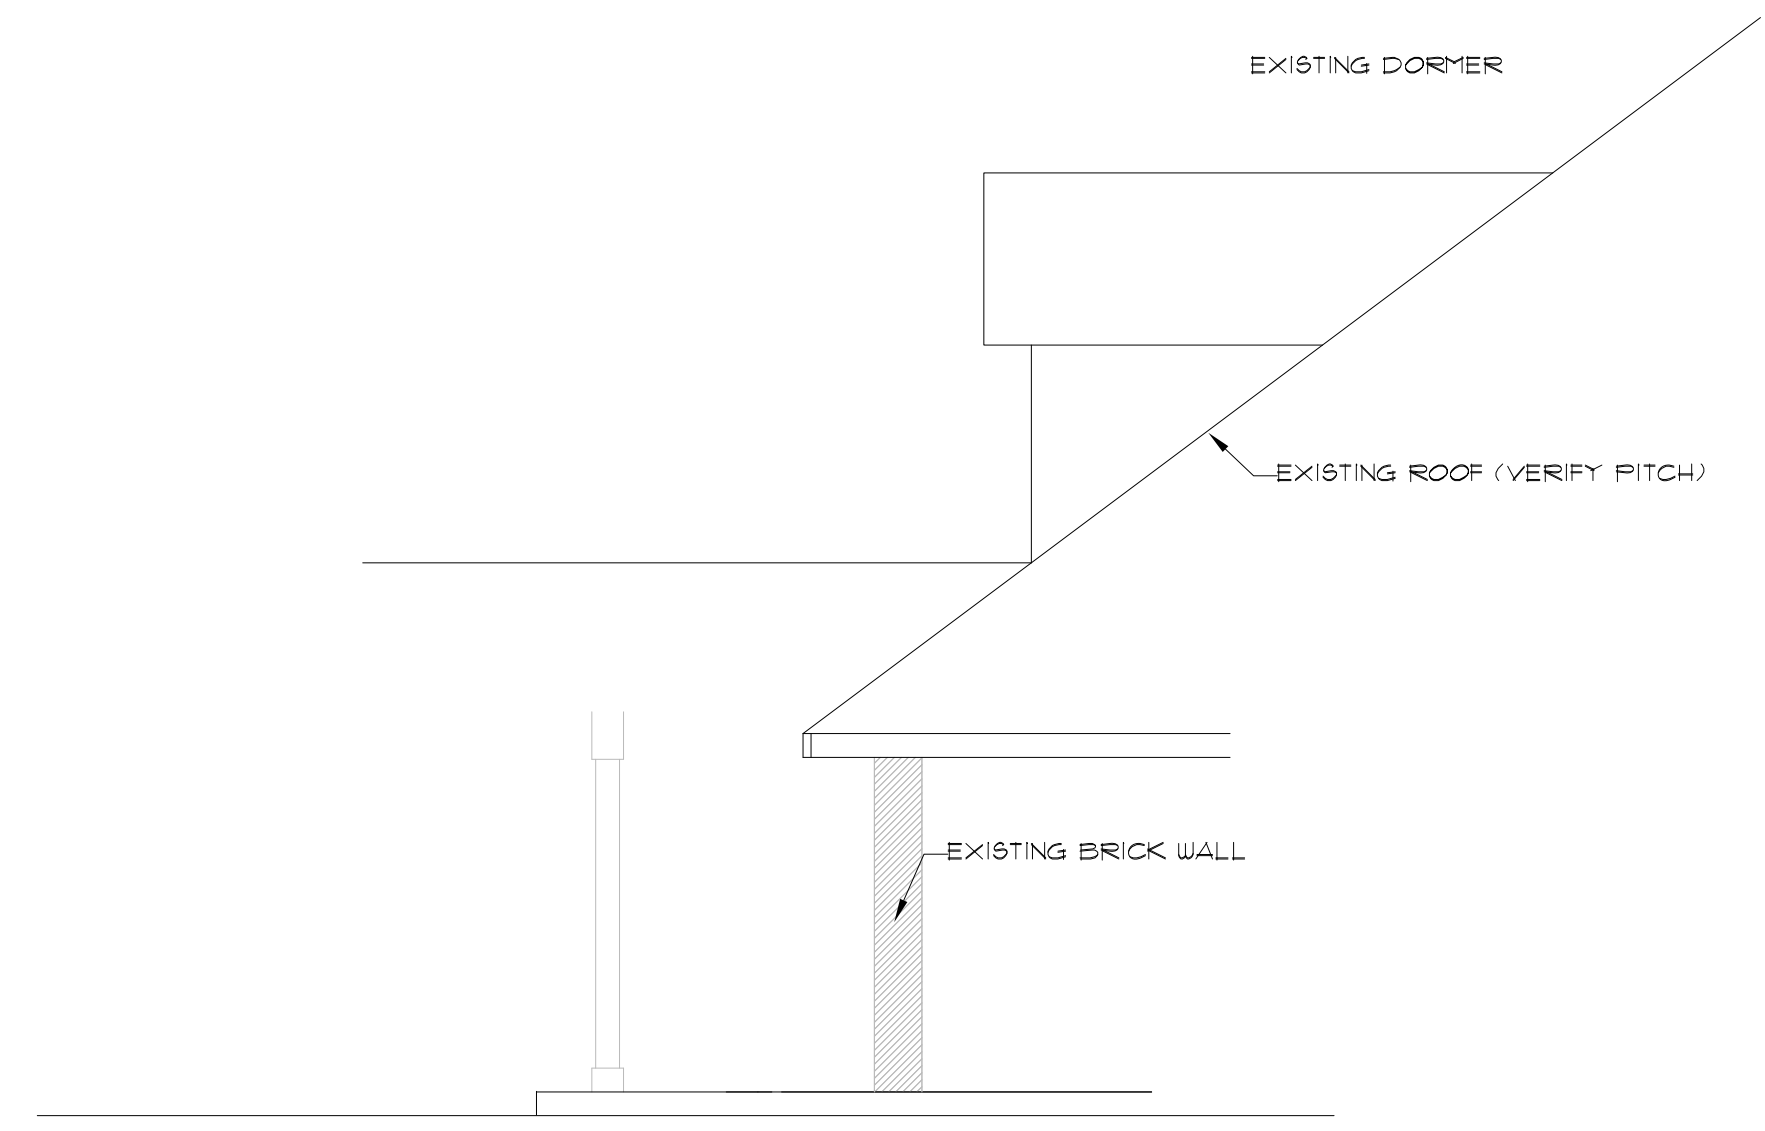


**ELEVATION B SIDE VIEW**  
SCALE: 1/4" = 1'0"

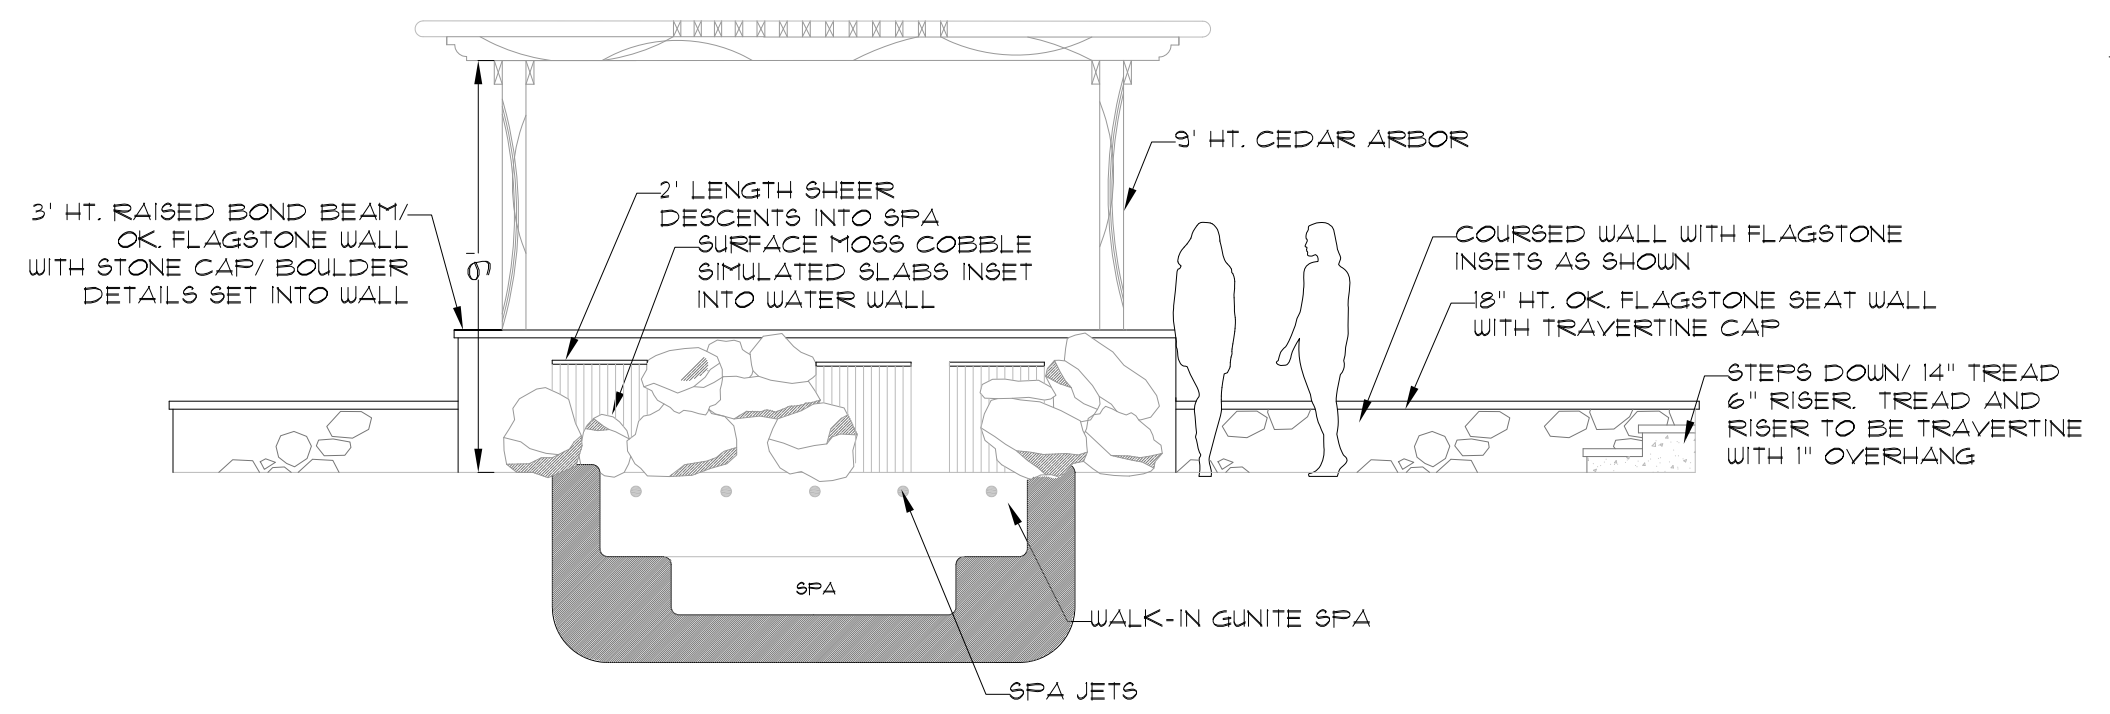


**SPA/ARBOR ELEVATION**  
SCALE: 1/4" = 1'0"

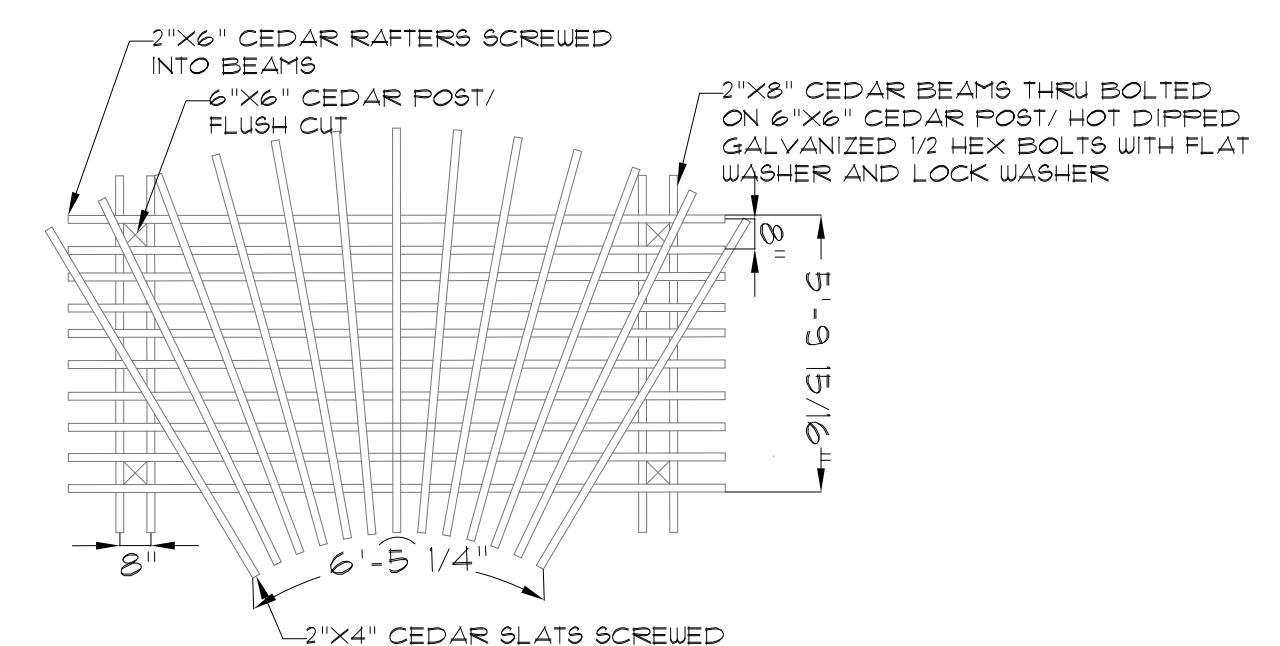

**ARBOR PLAN VIEW**  
SCALE: 1/4" = 1'0"

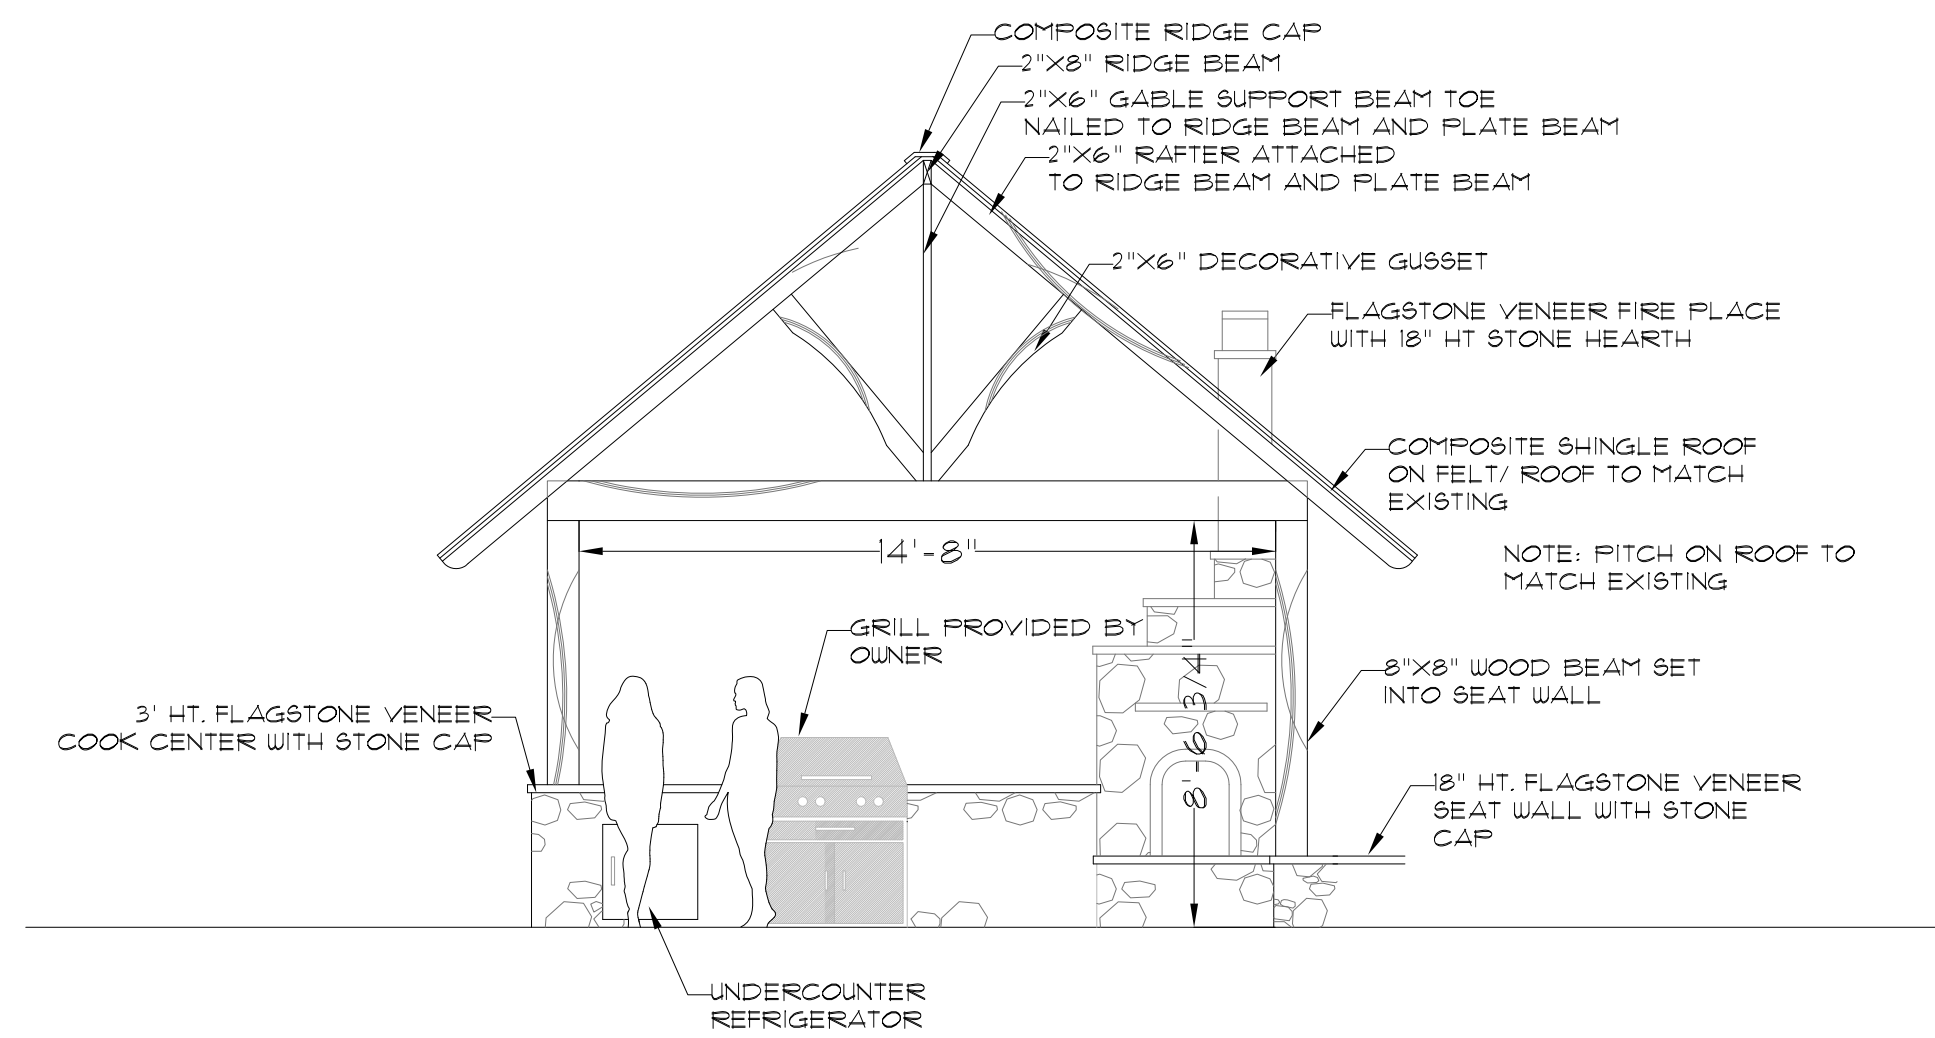

**COOK CENTER / ARBOR ELEVATION**  
SCALE: 1/4" = 1'0"

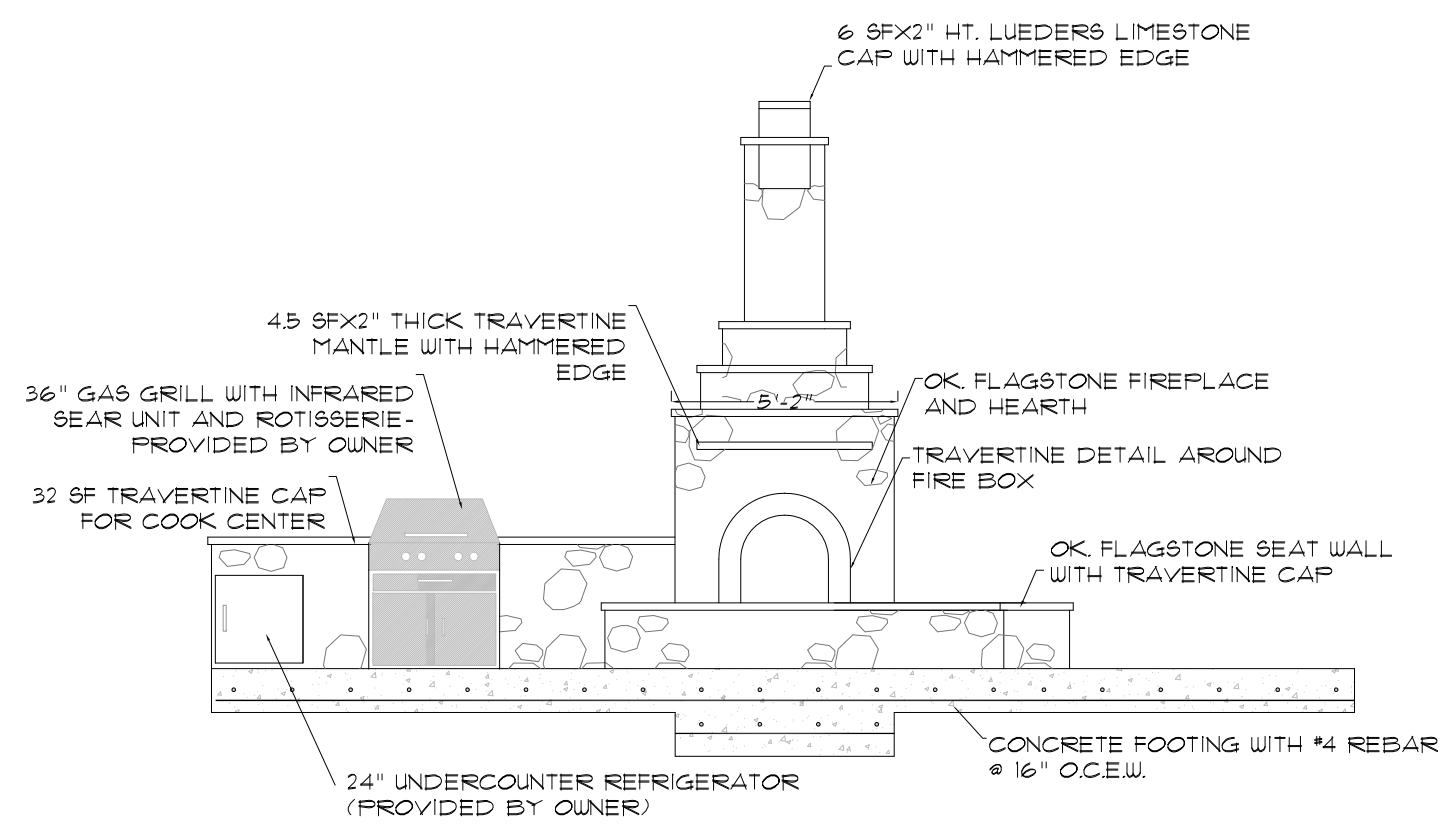

**FIREPLACE DETAIL**  
SCALE: 1/4" = 1'0"

**LANDSCAPE DETAILS PLAN**  
scale 1/4" = 1'0"

Title  
**LANDSCAPE  
DETAILS  
PLAN**  
SCALE: 1/4" = 1'0"

**LandPatterns, Inc.** ■■■■  
 Landscape Architecture  
 Landscape Construction  
 OFFICE: 3624 Oak Lawn Ave. #320 / Dallas, TX  
 MAIL: P.O. Box 172650 / Arlington, TX / 76003-2650  
 T (214) 219 - 3993 F (214) 219 - 7005  
 EMAIL: mail@landpatterns.com