

Date: 12.15.02
 Job: INTERLOCHEN

Revisions

Date	Description
01.16.03	Initial Review
01.23.03	Design Revisions
02.11.03	Design Revisions

INTERLOCHEN RESIDENCE

Arlington, Texas

Title
 TITLE#1
 TITLE#2
 SCALE


LandPatterns, Inc. ■■■■

Landscape Architecture
 Landscape Construction

OFFICE: 3824 Oak Lawn Ave. #320 / Dallas, TX
 MAIL: P.O. Box 172650 / Arlington, TX / 76003-2650
 T (214) 219 - 3993 F (214) 219 - 7005
 EMAIL: lunderburk@arlington.net

Sheet

SHEET

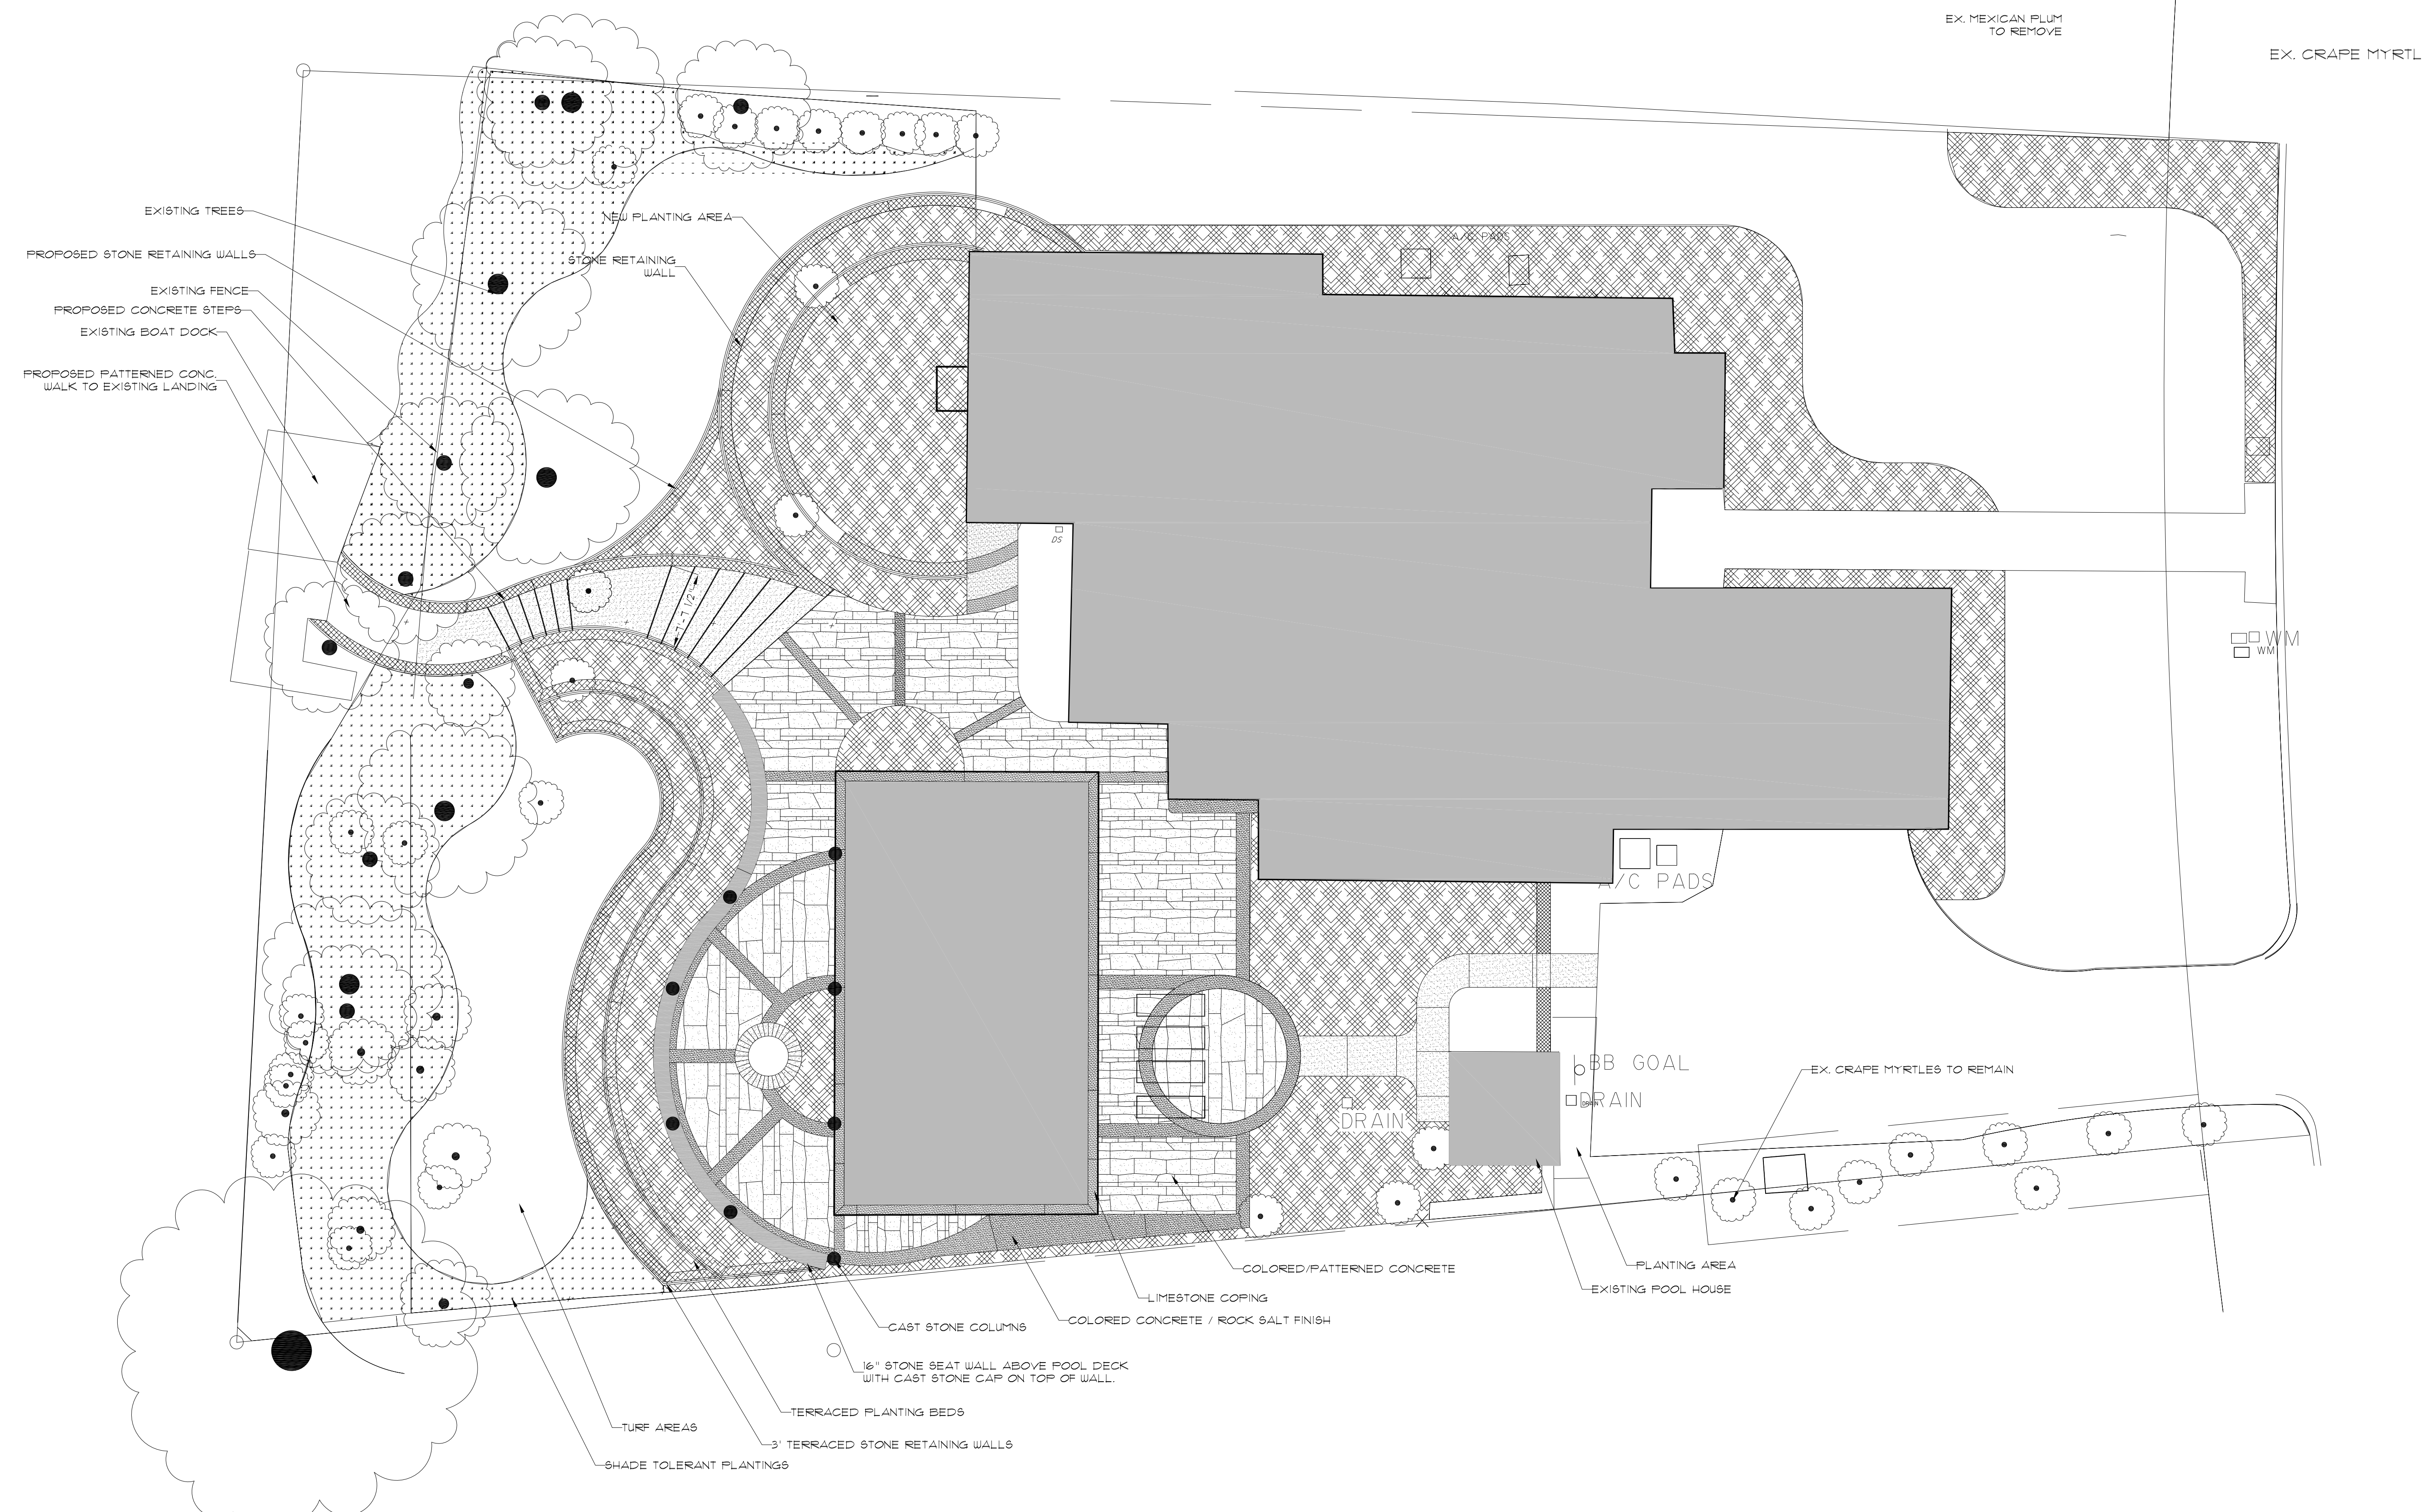

Preliminary Master Plan

Scale: 1/8" = 1'-0"

